
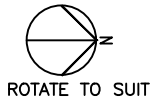


| BUILDING PLAN | | | |
|---------------|-----|-------|-----|
| AMENDMENTS | DRW | DATE | ISS |
| CAD110791 | | / / 0 | A |
| ZZ013208.dwg | | | |

| ROOM SCHEDULE | AREA SQ. M | |
|---------------------|-----------------------|------------|
| | ROOM | ADD. SPACE |
| 01 | STAIRS | 25.5 |
| 02 | TOILET | 10.9 |
| 03 | TOILET | 10.3 |
| 04 | LOBBY | 6.5 |
| 05 | CORRIDOR | 1.8 |
| 06 | DISABLED REFUGE | 1.2 |
| 07 | OFFICE | 369.7 |
| 08 | LINER MANAGERS OFFICE | 15.8 |
| 09 | | 2.1 |
| 10 | RISER | 2.1 |
| 11 | | 2.5 |
| 12 | CORRIDOR | 25.0 |
| 13 | MEETING ROOM | 65.6 |
| 14 | CORRIDOR | 5.9 |
| 15 | 1 - 1 ROOM | 5.7 |
| 16 | STORE | 4.7 |
| 17 | REMOTE LISTENING ROOM | 13.9 |
| 18 | COMMS ROOM | 65.1 |
| 19 | CORRIDOR | 27.5 |
| 20 | TRAINING ROOM 1 | 24.8 |
| 21 | TRAINING ROOM 2 | 38.3 |
| 22 | VENDING | 6.9 |
| 23 | CORRIDOR | 25.1 |
| 24 | RESOURCE INTERFACE | 56.4 |
| 25 | LOCKERS | 14.8 |
| 26 | WELFARE ROOM | 73.3 |
| 27 | 1 - 1 ROOM | 6.9 |
| 28 | | 3.2 |
| 29 | | 4.4 |
| 30 | TOILET | 12.8 |
| 31 | CORRIDOR | 5.4 |
| 32 | | 3.6 |
| 33 | TOILET | 14.1 |
| 34 | | 1.0 |
| 35 | LIFT | 1.1 |
| 36 | | 0.5 |
| 37 | | 0.5 |
| 38 | STAIRS | 27.2 |
| STRUCTURAL AREA | | 60.2 |
| GROSS INTERNAL AREA | | 1042.8 |

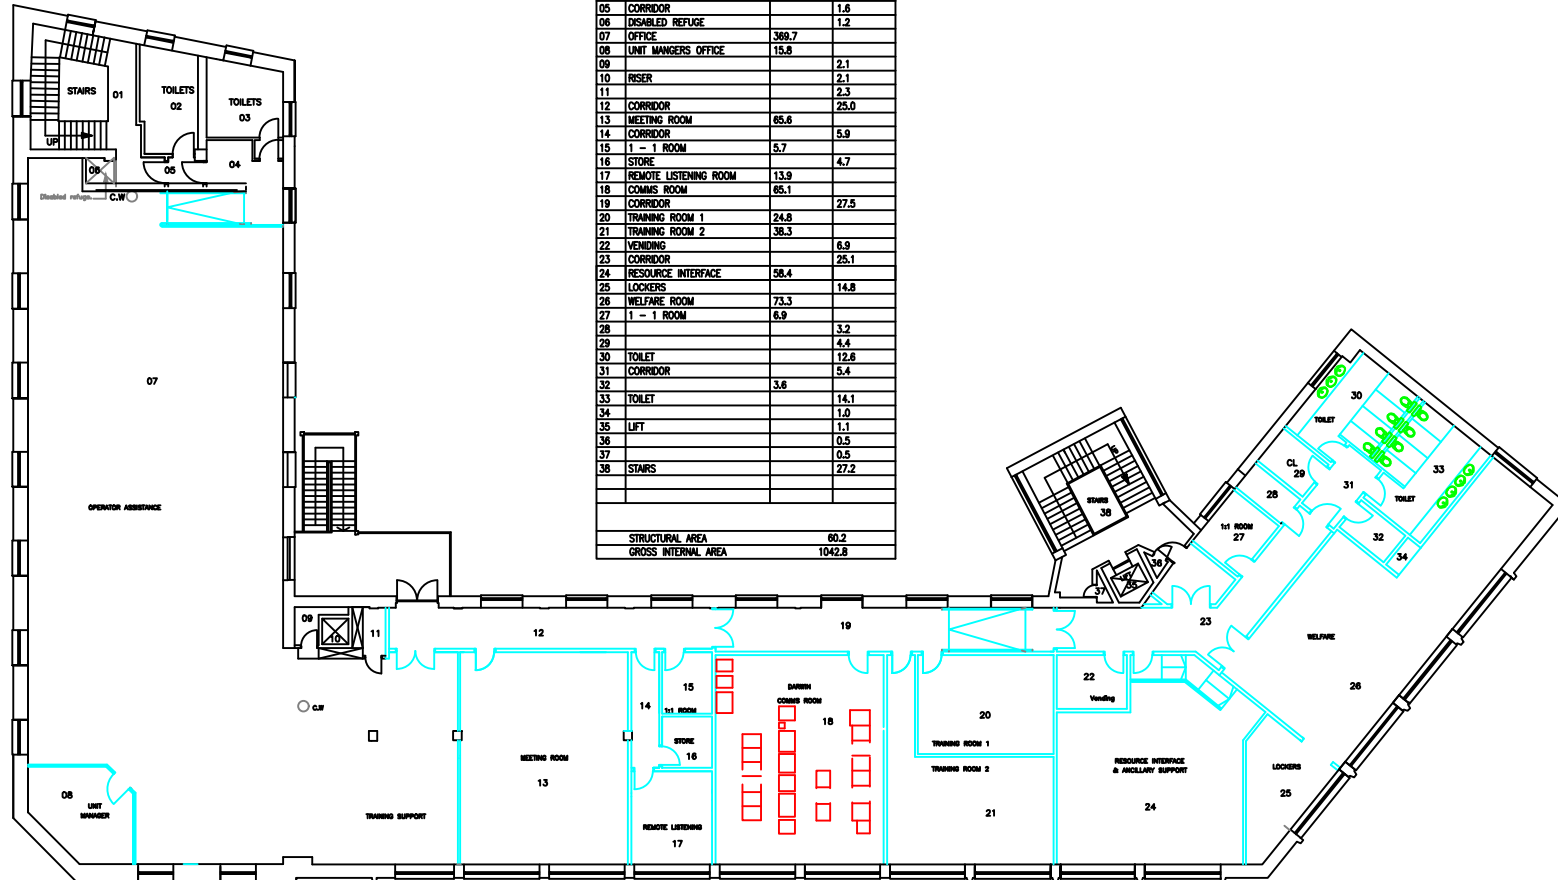

5000 0 5000 10000 15000
 ORIGINAL SCALE = 1:100 at A1 ALL DIMENSIONS IN MILLIMETRES

PLEASE MARK IN RED AND INFORM THE RECORDS OFFICE OF ANY CHANGES TO THIS DRAWING

| | |
|------|------------|
| DRN | ZM |
| CAD | |
| APPD | |
| DATE | 11/02/2003 |

| ISSUE | DATE | INTL | AMENDMENT | ISSUE | DATE | INTL | AMENDMENT | ISSUE | DATE | INTL | AMENDMENT |
|-------|------|------|-----------|-------|------|------|-----------|-------|------|------|-----------|
| | | | | | | | | | | | |

© British Telecommunications plc 2003
 Building Construction & Maintenance
 INVERNESS TE & TRS & OFFICE

Building Outline - 2nd Floor (28.11.02)
 FRIARS LANE - INVERNESS
 HQD A 002 111/01