

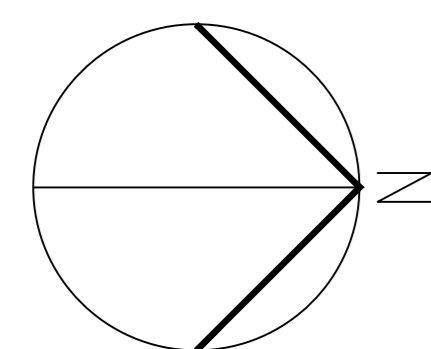


BUILDING PLAN			
AMENDMENTS	DRN	DATE	ISS
CAD22716 INITIAL ISSUE R13 100TM004.dwg		//0	B

ROOM SCHEDULE		AREA SQ. M	
		ROOM	ADD. SPACE
01	STAIRS		19.8
02	OFFICE	9.9	
03	TOILETS		14.8
04	CORRIDOR		21.6
05			1.8
06		4.0	
07	OFFICE	6.6	
08		60.2	
09		196.2	
10	CORRIDOR		10.6
11	CORRIDOR		9.8
12			1.0
13			2.2
14			3.0
15	DUCT		1.2
16		6.8	
17	OFFICE	23.0	
18	CORRIDOR		60.2
19	OFFICE	18.0	
20	OFFICE	18.0	
21	OFFICE	18.0	
22	OFFICE	18.0	
23	OFFICE	36.6	
24	OFFICE	36.6	
25	OFFICE	18.0	
26	OFFICE	16.8	
27	OFFICE	17.1	
28	OFFICE	14.6	
29	OFFICE	27.2	
30	CORRIDOR		12.2
31			1.6
32	STAIRS		28.3
33			0.5
34			1.2
35			0.5
STRUCTURAL AREA		66.1	
GROSS INTERNAL AREA		779.0	

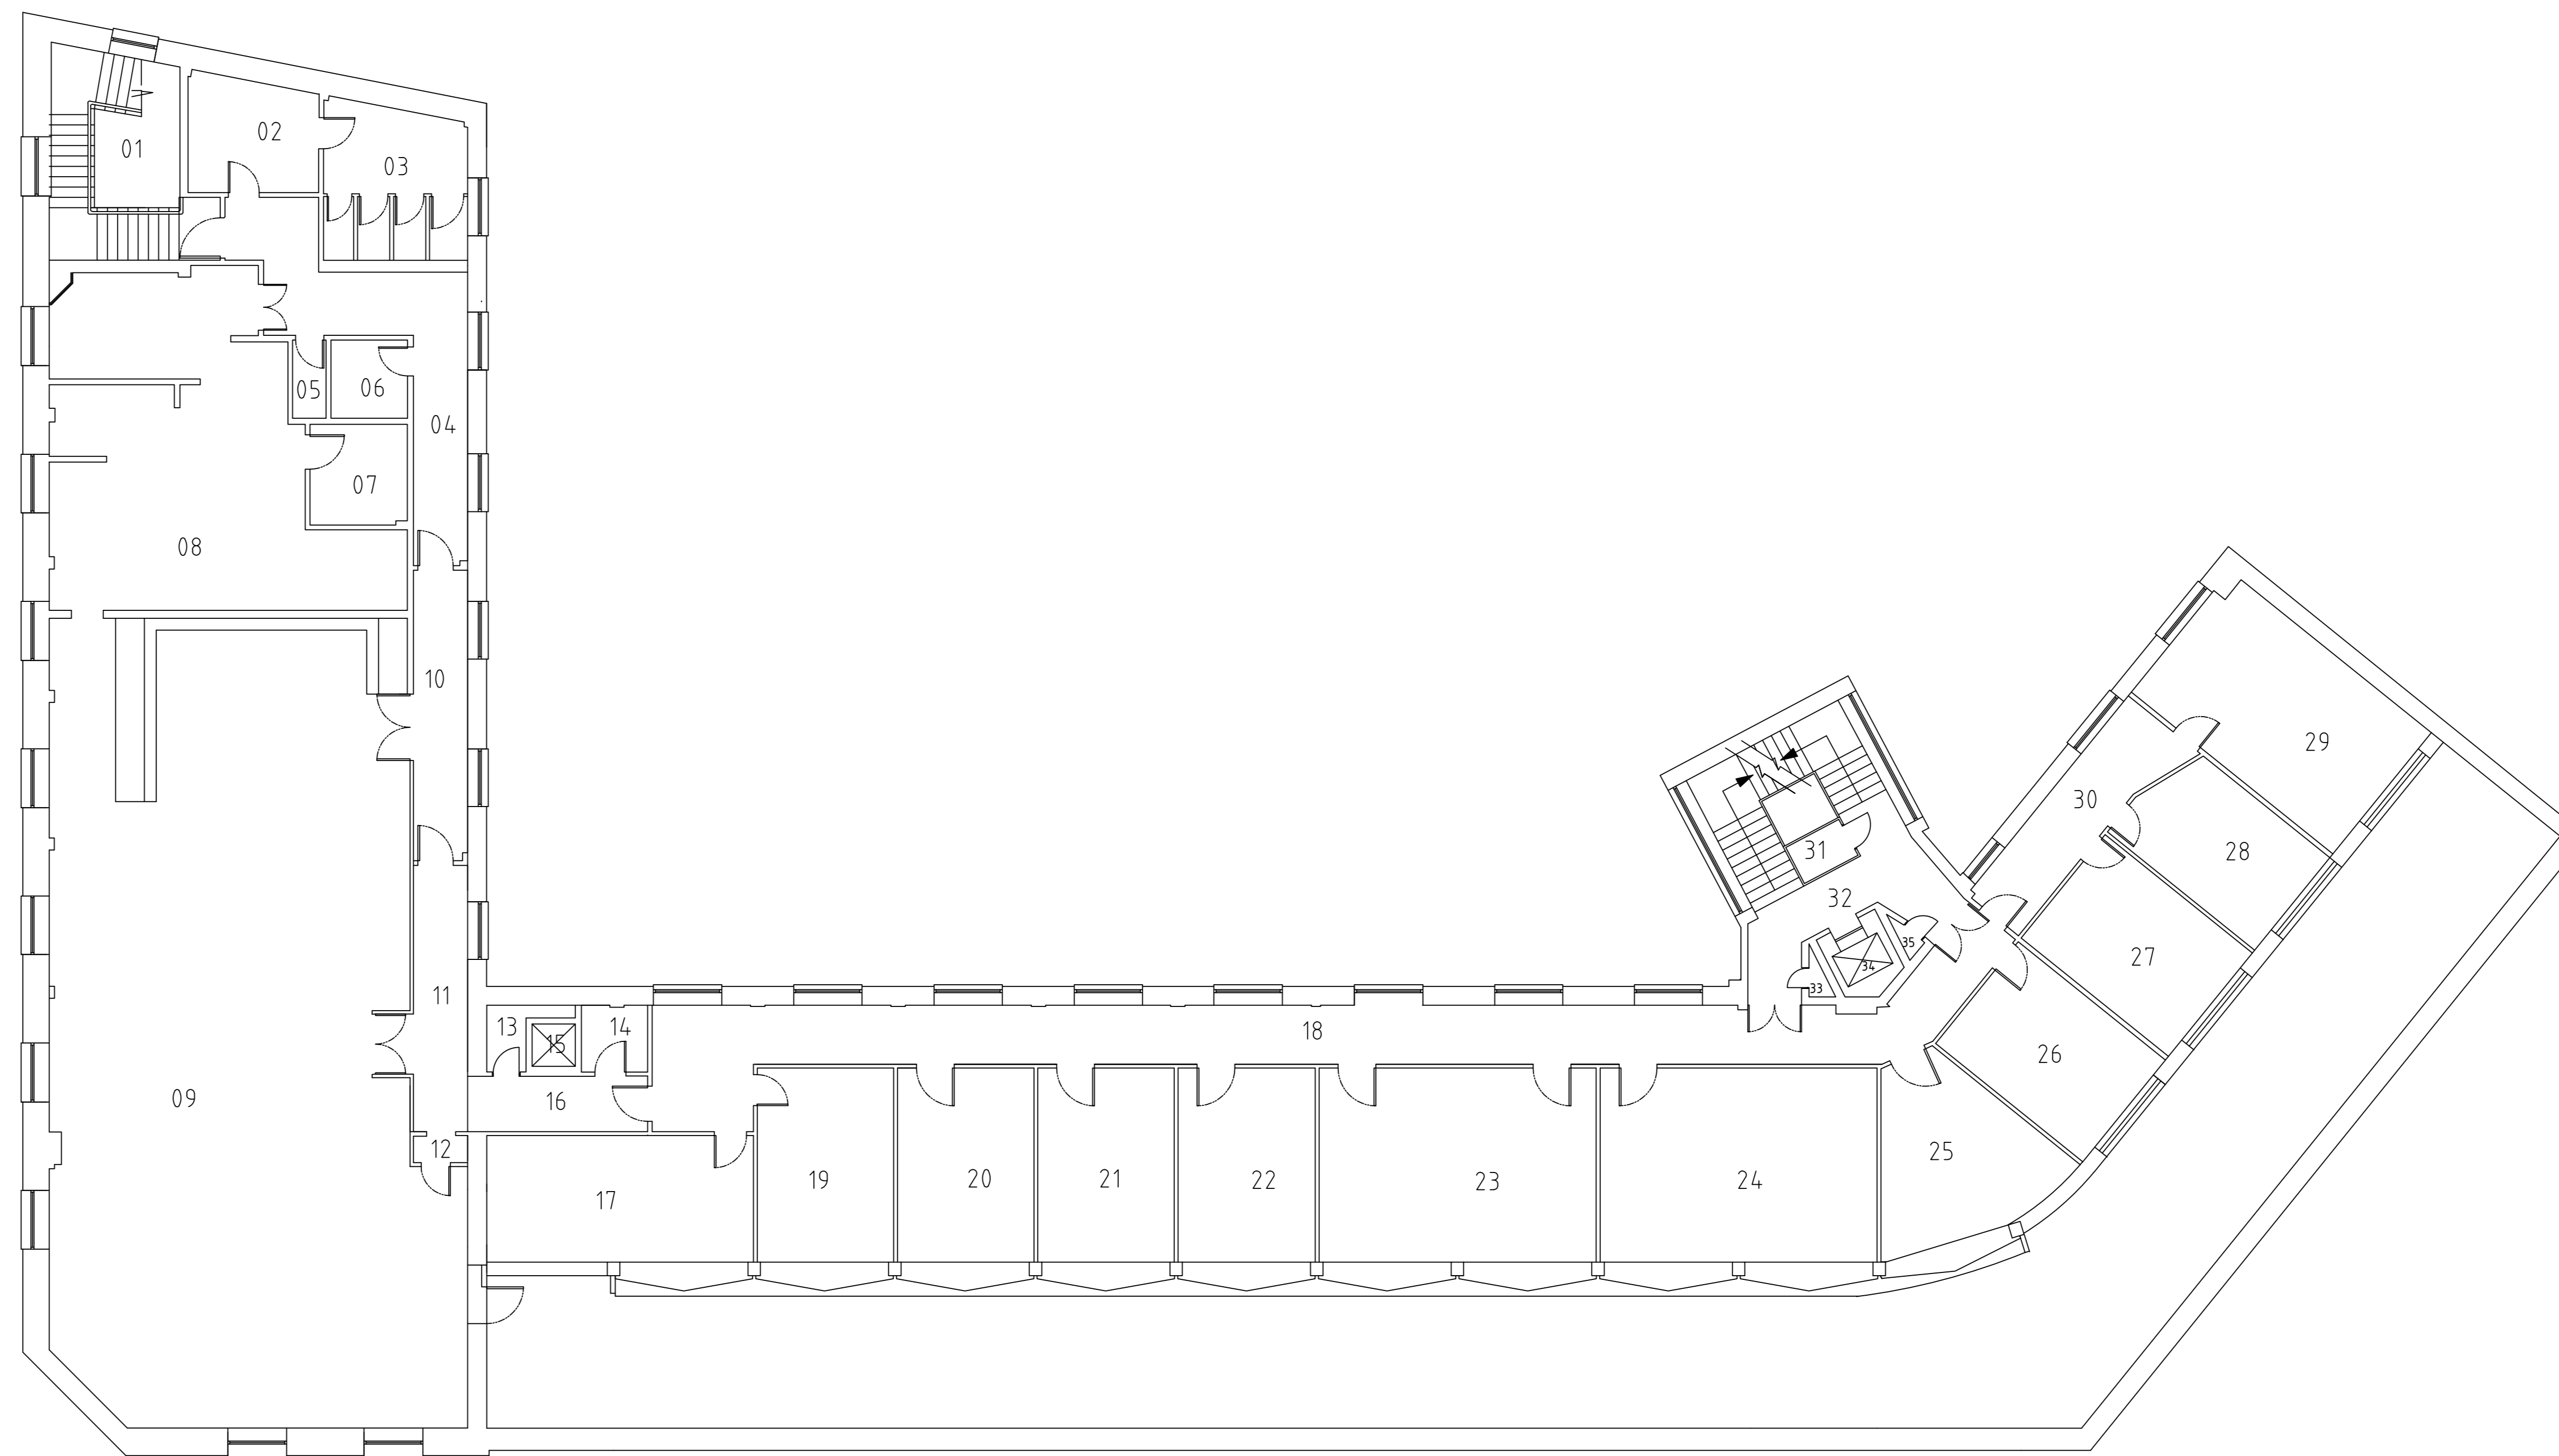

ROTATE TO SUIT

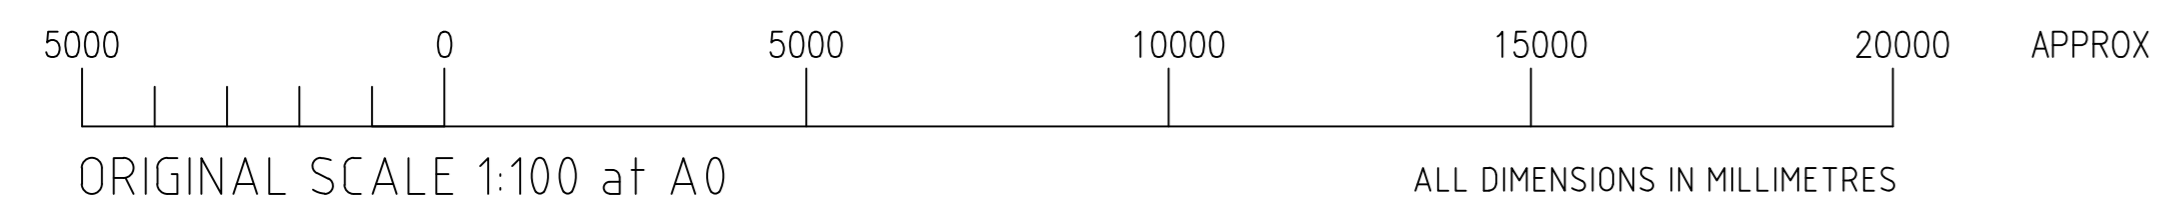

PLEASE MARK IN RED AND INFORM THE RECORDS OFFICE OF ANY CHANGES TO THIS DRAWING

DRN	JC
CKD	
APPD	
DATE	26/02/1998

ISSUE	DATE	INTL	AMENDMENT	ISSUE	DATE	INTL	AMENDMENT	ISSUE	DATE	INTL	AMENDMENT

© British Telecommunications plc 2003 BT Building Construction & Maintenance INVERNESS TELETRADING OFFICE	Building Outline - Third Floor (FRASER) FRIARS LANE, INVERNESS HQD A 003 101/01
---	---