


ROOM SCHEDULE	AREA SQ. M	
	ROOM	ADD. SPACE
01	ENTRANCE AND EXIT RAMPS	158.5
02	FAN ROOM	17.5
03	EXIT RAMP	95.0
04	CAR PARKING	2685.9
05	STORE	10.7
06	STORE	37.4
07	LOBBY	2.6
08	LOBBY	8.9
09	LIFT	5.2
10	STORE	26.7
11	GENERATOR ROOM	58.6
12	CORRIDOR	15.2
13	STORE	40.1
14	BOILER ROOM GALLERY	50.4
15	UPPER PART OF FAN ROOM	14.6
16	UPPER PART OF BOILER ROOM	169.5
17	LV ELECTRICAL SWITCHROOM	25.5
18	BATTERY ROOM	10.5
19	HV ELECTRICAL SWITCHROOM	19.7
20	STORE	10.2
21	LOBBY	1.7
22	STAIRWELL	18.6
23	STAIRWELL	3.9
24	RAMP	89.5
25	SEEBOARD ROOM	2.7
26	LOBBY	7.5
27	LIFT	6.1
28	STORE	9.7
29	STORE	25.1
30	SERVICE RISER	2.0
31	SERVICE RISER	3.1
32	SERVICE RISER	3.3
33	FAN ROOM	29.7
34	STAIRWELL	14.4
35	LIFT	2.6
36	VOID	14.4
37	STORE	23.4
38	FAN ROOM	15.8
39	LOBBY	3.5
40	STAIRWAY	12.6
41	STEPS TO SURFACE	3.7
STRUCTURAL AREA		104.3
GROSS INTERNAL AREA		3860.3

BUILDING PLAN			
AMENDMENTS	DRN	DATE	ISS
UPDATED FROM SURVEY	DSO	06.10.1999	B

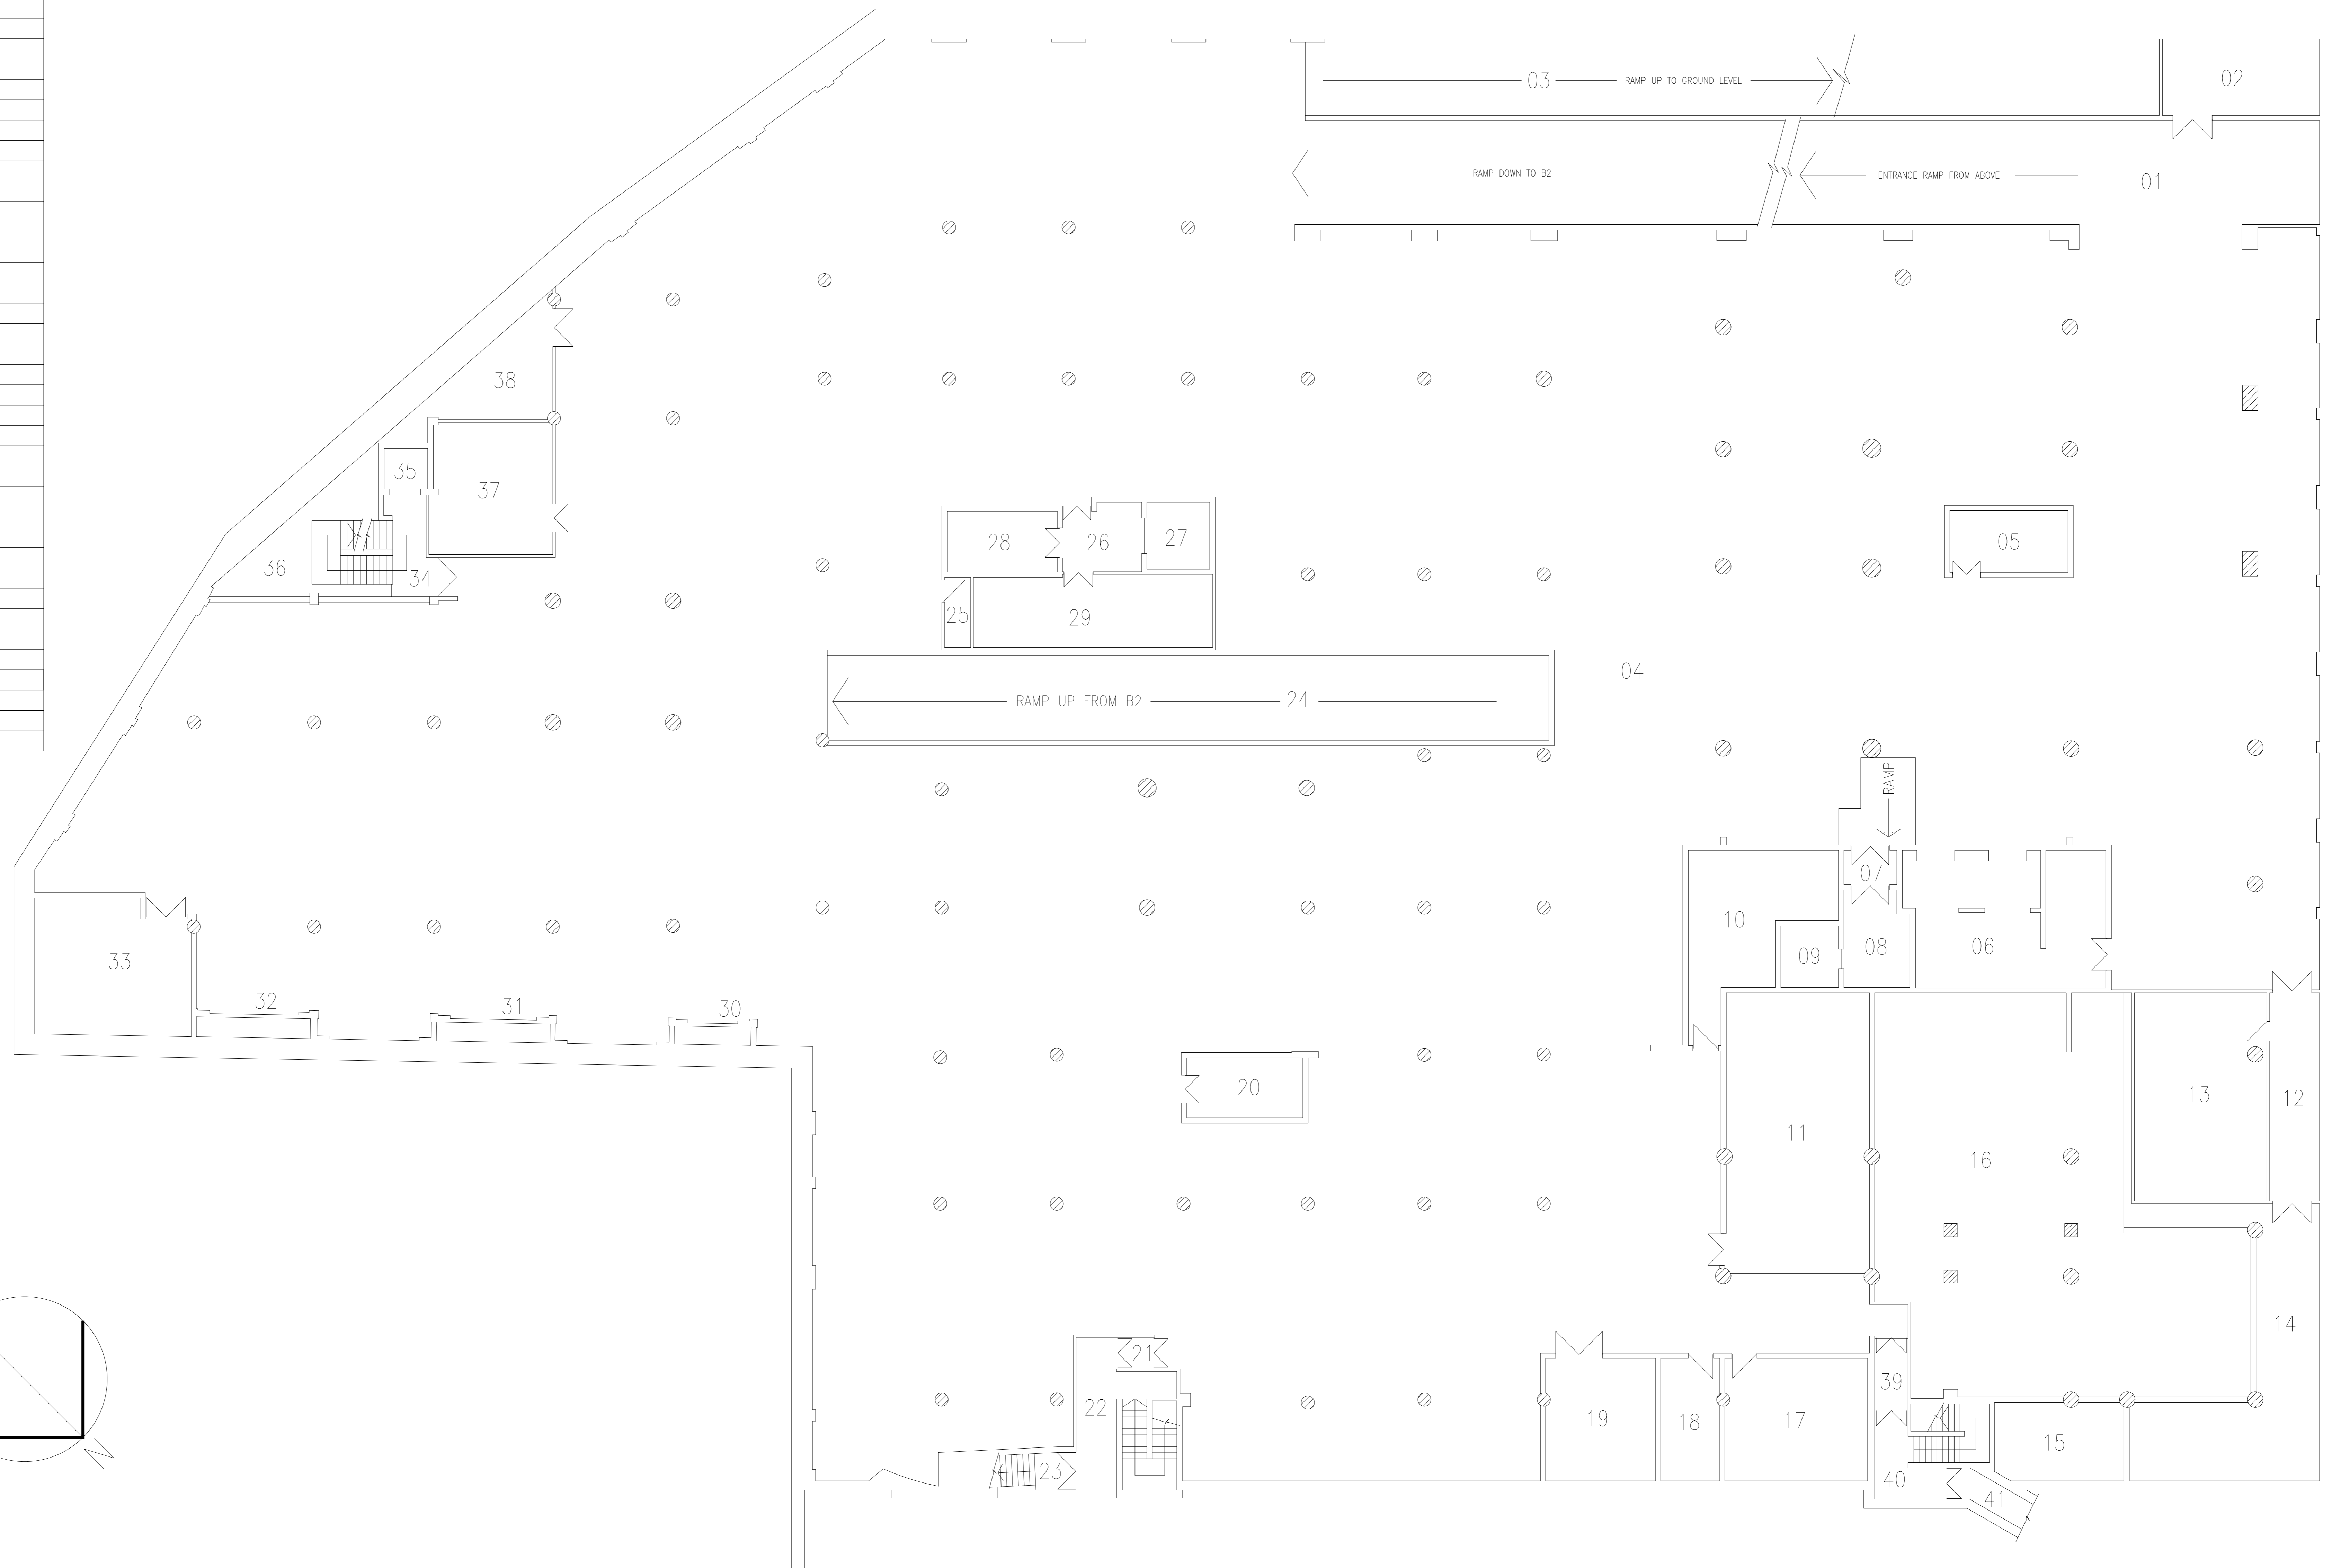

5000 0 5000 10000 15000 20000 APPROX
 ORIGINAL SCALE 1:100 at A0 ALL DIMENSIONS IN MILLIMETRES

PLEASE MARK IN RED AND INFORM THE RECORDS OFFICE OF ANY CHANGES TO THIS DRAWING

DRN: MR
CKD: DCS
APPD: DCS
DATE: 09.06.1994


ISSUE	DATE	INTL	AMENDMENT	ISSUE	DATE	INTL	AMENDMENT	ISSUE	DATE	INTL	AMENDMENT

British Telecommunications plc 1994
BT Building Construction & Maintenance
 BRIGHTON, TELECOM HOUSE

BASEMENT 1 PLAN
 125-135 PRESTON ROAD, BRIGHTON
 EAST SUSSEX, BN1 6BG
 QFD A 0B1 001 01

BUILDING PLAN			
AMENDMENTS	DRN	DATE	ISS
JOB No.1470-UPDATED FROM BFM SURVEY	DSO	19/06/1998	C


ROOM SCHEDULE	AREA SQ. M	
	ROOM	ADD. SPACE
01 LIFT LOBBY		25.0
02 LIFT 1		5.7
03 LIFT 2		5.7
04 LIFT 3		5.1
05 SERVICE RISER		0.2
06 SERVICE RISER		0.2
07 STAIRWAY & DUCT		11.0
08 MALE TOILETS & SHOWERS		21.1
09 GENERAL OFFICE	82.4	
10 OFFICE	16.9	
11 OFFICE	13.0	
12 OFFICE	17.2	
13 CORRIDOR		9.9
14 STAIRWAY		13.5
15 STORE	9.1	
16 SERVICE RISER		1.0
17 SERVICE RISER		0.6
18 MEETING ROOM	7.9	
19 OFFICE	16.6	
20 MEETING ROOM	13.7	
21 CLOAK CUPBOARD	0.5	
22 SERVICE CUPBOARD	2.6	
23 CLOAK CUPBOARD	0.5	
24 MEETING ROOM	13.6	
25 GENERAL OFFICE	520.1	
26 MESS AREA	4.7	
27 CLOAK CUPBOARD	0.7	
28 CLOAK CUPBOARD	0.7	
29 SERVICE CUPBOARD	2.1	
30 CLOAK CUPBOARD	0.7	
31 STORE	9.0	
32 SERVICE RISER		0.8
33 SERVICE RISER		0.6
34 COMMS. ROOM	17.0	
35 SERVICE RISER		0.3
36 LOBBY	4.5	
37 FEMALE TOILET	16.0	
38 STAIRWAY	10.6	
39 LIFT 4	5.2	
40 LIFT LOBBY	7.8	
41 GENERAL OFFICE	218.7	
42 MEETING ROOM	24.4	
43 CLOAK CUPBOARD	0.6	
44 CLOAK CUPBOARD	0.6	
45 CLOAK CUPBOARD	0.6	
46 CLOAK CUPBOARD	0.6	
47 STAIRWAY		12.0
48 SERVICE RISER		0.8
49 GENERAL OFFICE	504.8	
50 MEETING ROOM	21.2	
51 SERVICE RISER		0.5
52 SERVICE RISER		0.8
53 VENT RISER		3.8
54 VENT RISER		2.0
55 MESS AREA	9.5	
56 MEETING ROOM	22.1	
57 OFFICE	8.6	
58 OFFICE	17.1	
59 STAIRWAY		13.2
60 CORRIDOR		43.8
61 COMMS. ROOM	43.9	
62 SERVICE RISER		0.5
63 SERVICE RISER		0.9
64 CLOAK CUPBOARD	0.7	
65 CLOAK CUPBOARD	0.8	
STRUCTURAL AREA	97.8	
GROSS INTERNAL AREA	1940.9	

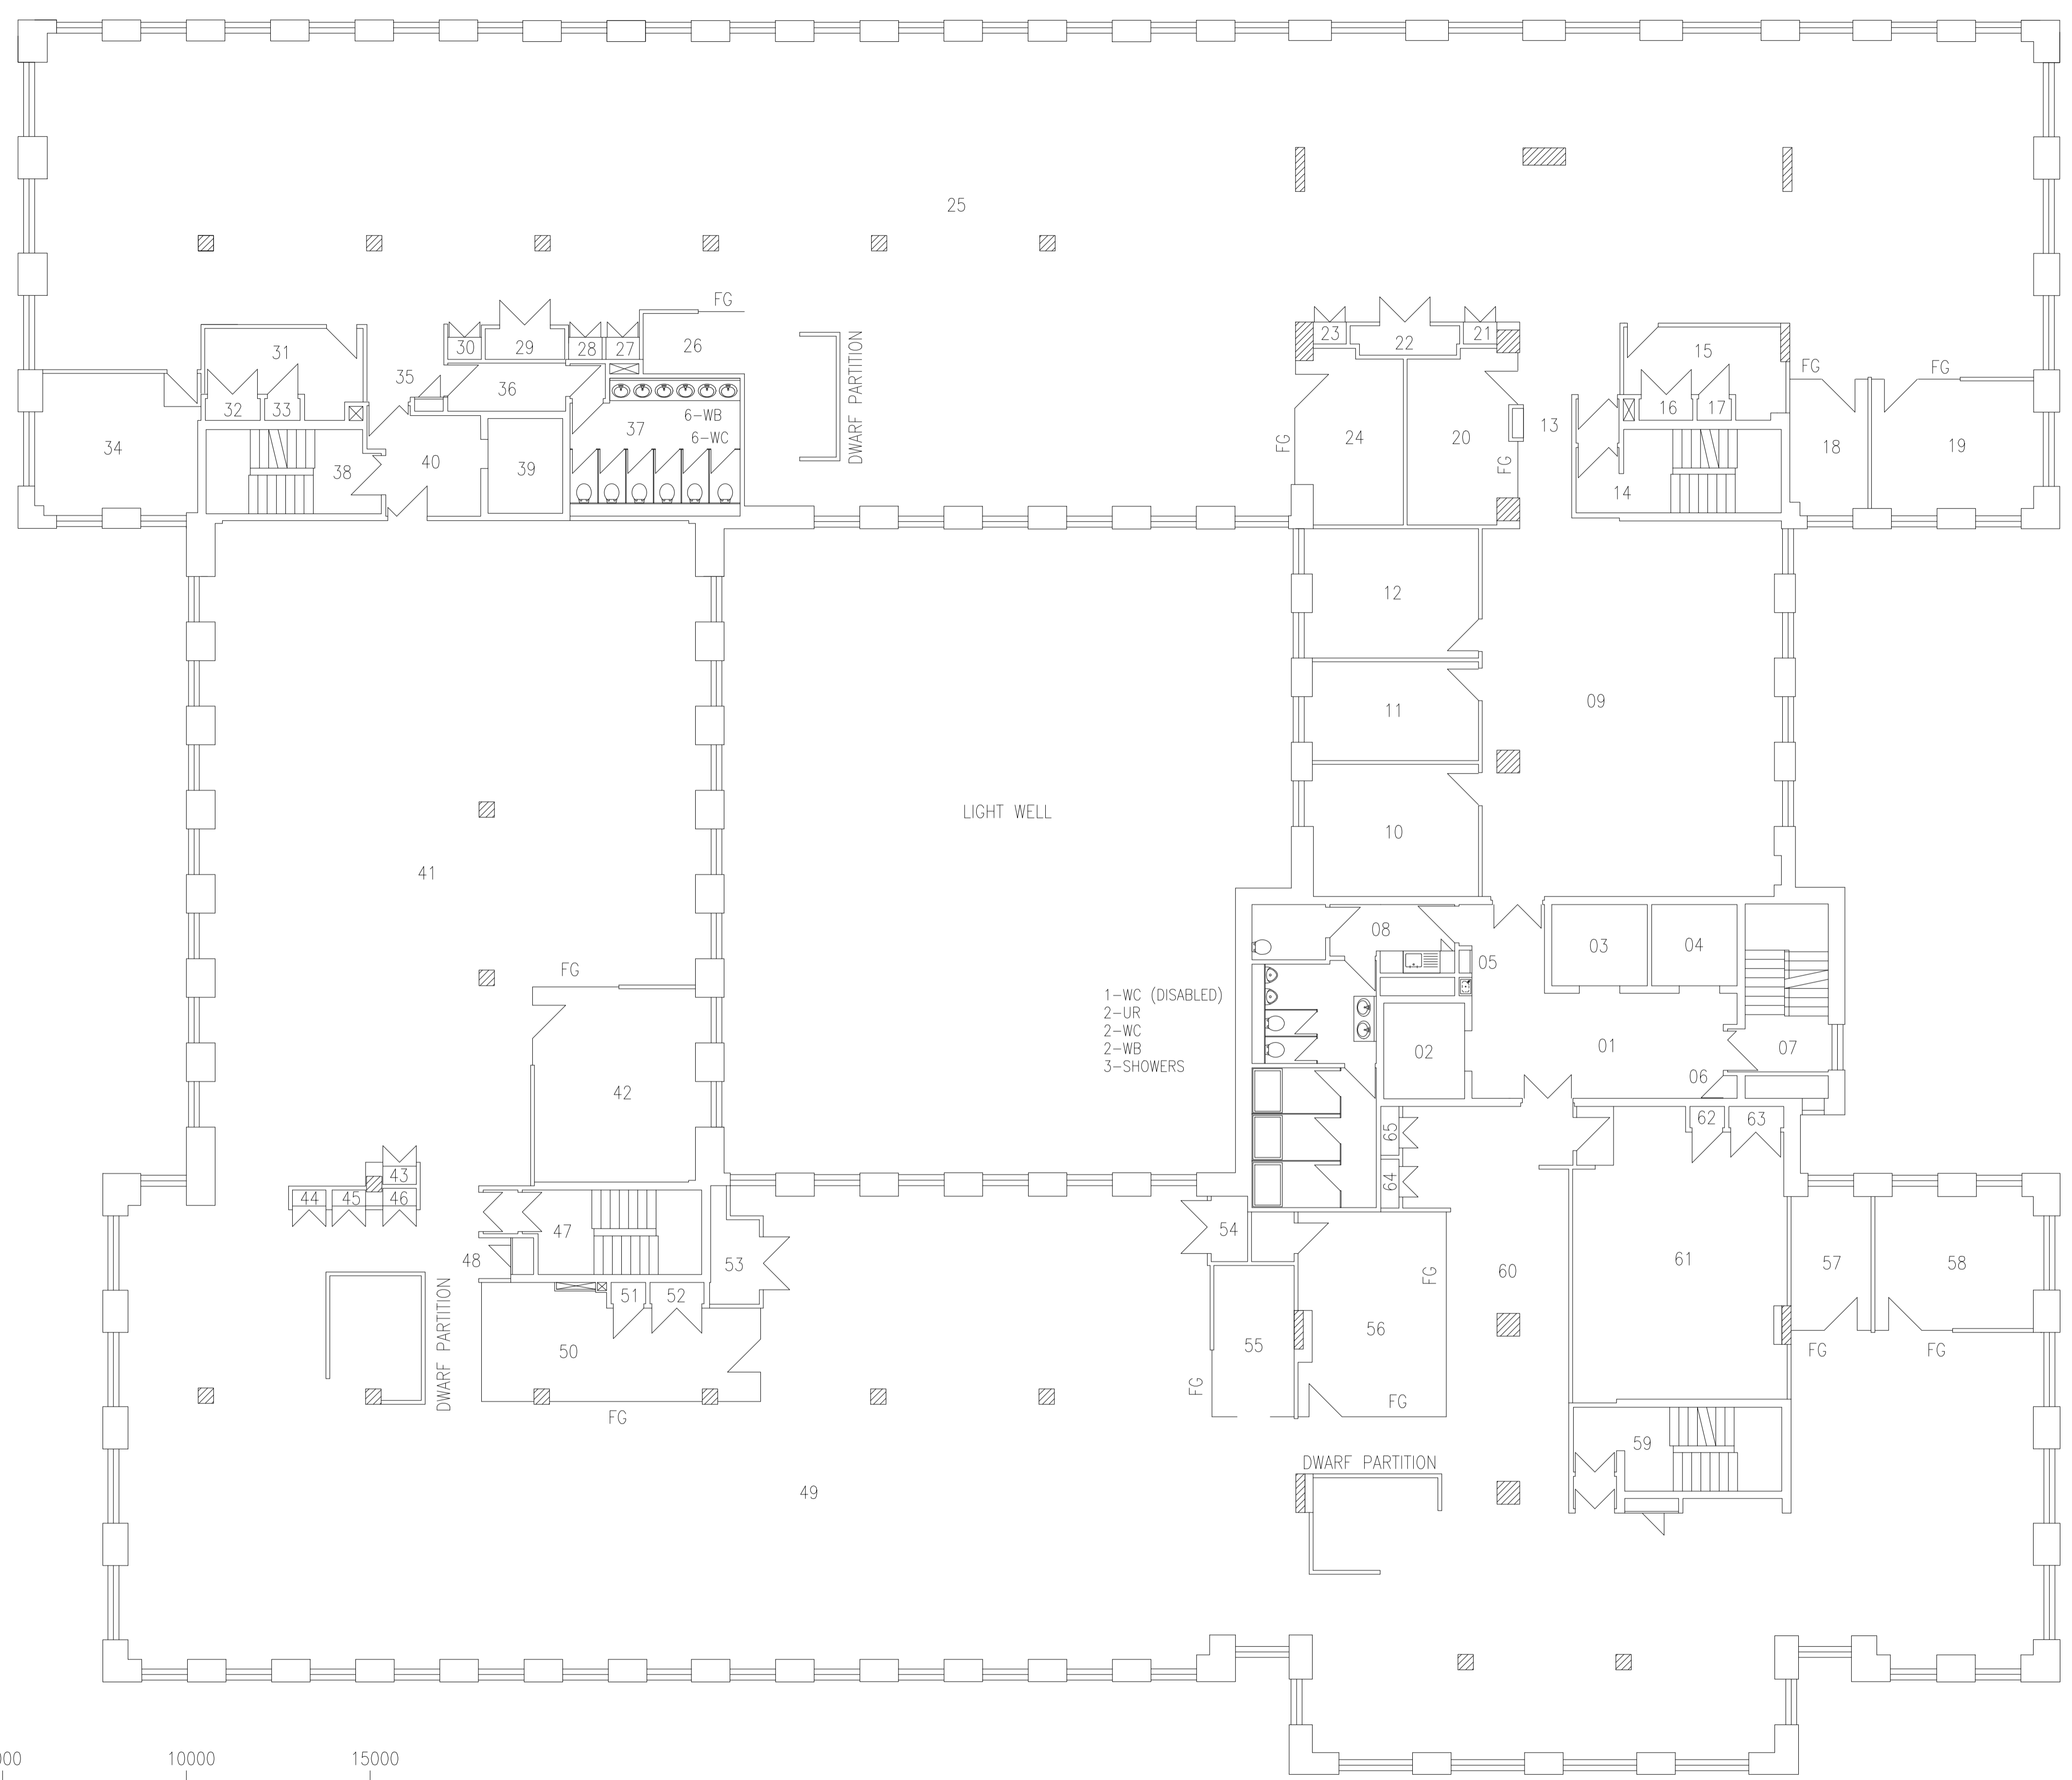

5000 0 5000 10000 15000
 ORIGINAL SCALE = 1:100 at A1 ALL DIMENSIONS IN MILLIMETRES

PLEASE MARK IN RED AND INFORM THE RECORDS OFFICE OF ANY CHANGES TO THIS DRAWING

DRN DSO											
CKD DS											
APPD DS											
DATE	ISSUE	DATE	INTL	AMENDMENT	ISSUE	DATE	INTL	AMENDMENT	ISSUE	DATE	INTL

 British Telecommunications plc 1998
 Building Construction & Maintenance
 BRIGHTON TELECOM HOUSE

THIRD FLOOR PLAN
 125-135 PRESTON ROAD
 BRIGHTON - BN1 6BG
 QFD A 003 001 01

ROOM SCHEDULE	AREA SQ. M	
	ROOM	ADD. SPACE
01	LIFT LOBBY	25.0
02	LIFT 1	5.7
03	LIFT 2	5.7
04	LIFT 3	5.1
05	MALE TOILET & LOBBY	19.1
06	STAIR 1	10.9
07	SERVICE RISER	0.2
08	GENERAL OFFICE	211.7
09	MEETING ROOM	18.3
10	VENDING MACHINE AREA	5.0
11	CLOAK CUPBOARD	0.5
12	CLOAK CUPBOARD	0.5
13	SERVICE RISER	0.8
14	SERVICE RISER	0.5
15	STAIR 2	11.8
16	SERVICE RISER	0.5
17	SERVICE RISER	0.2
18	GENERAL OFFICE	196.6
19	FILING ROOM	13.7
20	CLOAK CUPBOARD	0.6
21	CLOAK CUPBOARD	0.6
22	CLOAK CUPBOARD	0.3
23	SERVICE RISER	0.5
24	SERVICE RISER	0.9
25	STAIR 3	10.9
26	SERVICE RISER	0.5
STRUCTURAL AREA		42.0
GROSS INTERNAL AREA		581.9


BUILDING PLAN			
AMENDMENTS	DRN	DATE	ISS
PLAN UPDATED			D



5000 0 5000 10000 15000
 ORIGINAL SCALE = 1:100 at A1 ALL DIMENSIONS IN MILLIMETRES



PLEASE MARK IN RED AND INFORM THE RECORDS OFFICE OF ANY CHANGES TO THIS DRAWING

DRN	MJB										
CKD											
APPD											
DATE											
ISSUE	DATE	INTL	AMENDMENT	ISSUE	DATE	INTL	AMENDMENT	ISSUE	DATE	INTL	AMENDMENT


 British Telecommunications plc 1998
 Building Construction & Maintenance
 BRIGHTON TELECOM HOUSE

EIGHTH FLOOR PLAN
 125-135 PRESTON ROAD . BRIGHTON
 BRIGHTON
 QFD A 008 001 01

D.O. REF	ROOM DESIGNATION	AREA (m sq)	
		Room	Additional Space
01	STAIRWELL		12.4
02	LIFT POWER ROOM		40.0
03	LIFT POWER ROOM		79.3
TOTAL STRUCTURAL AREA			2.8
GROSS INTERNAL AREA (GIA)			134.5

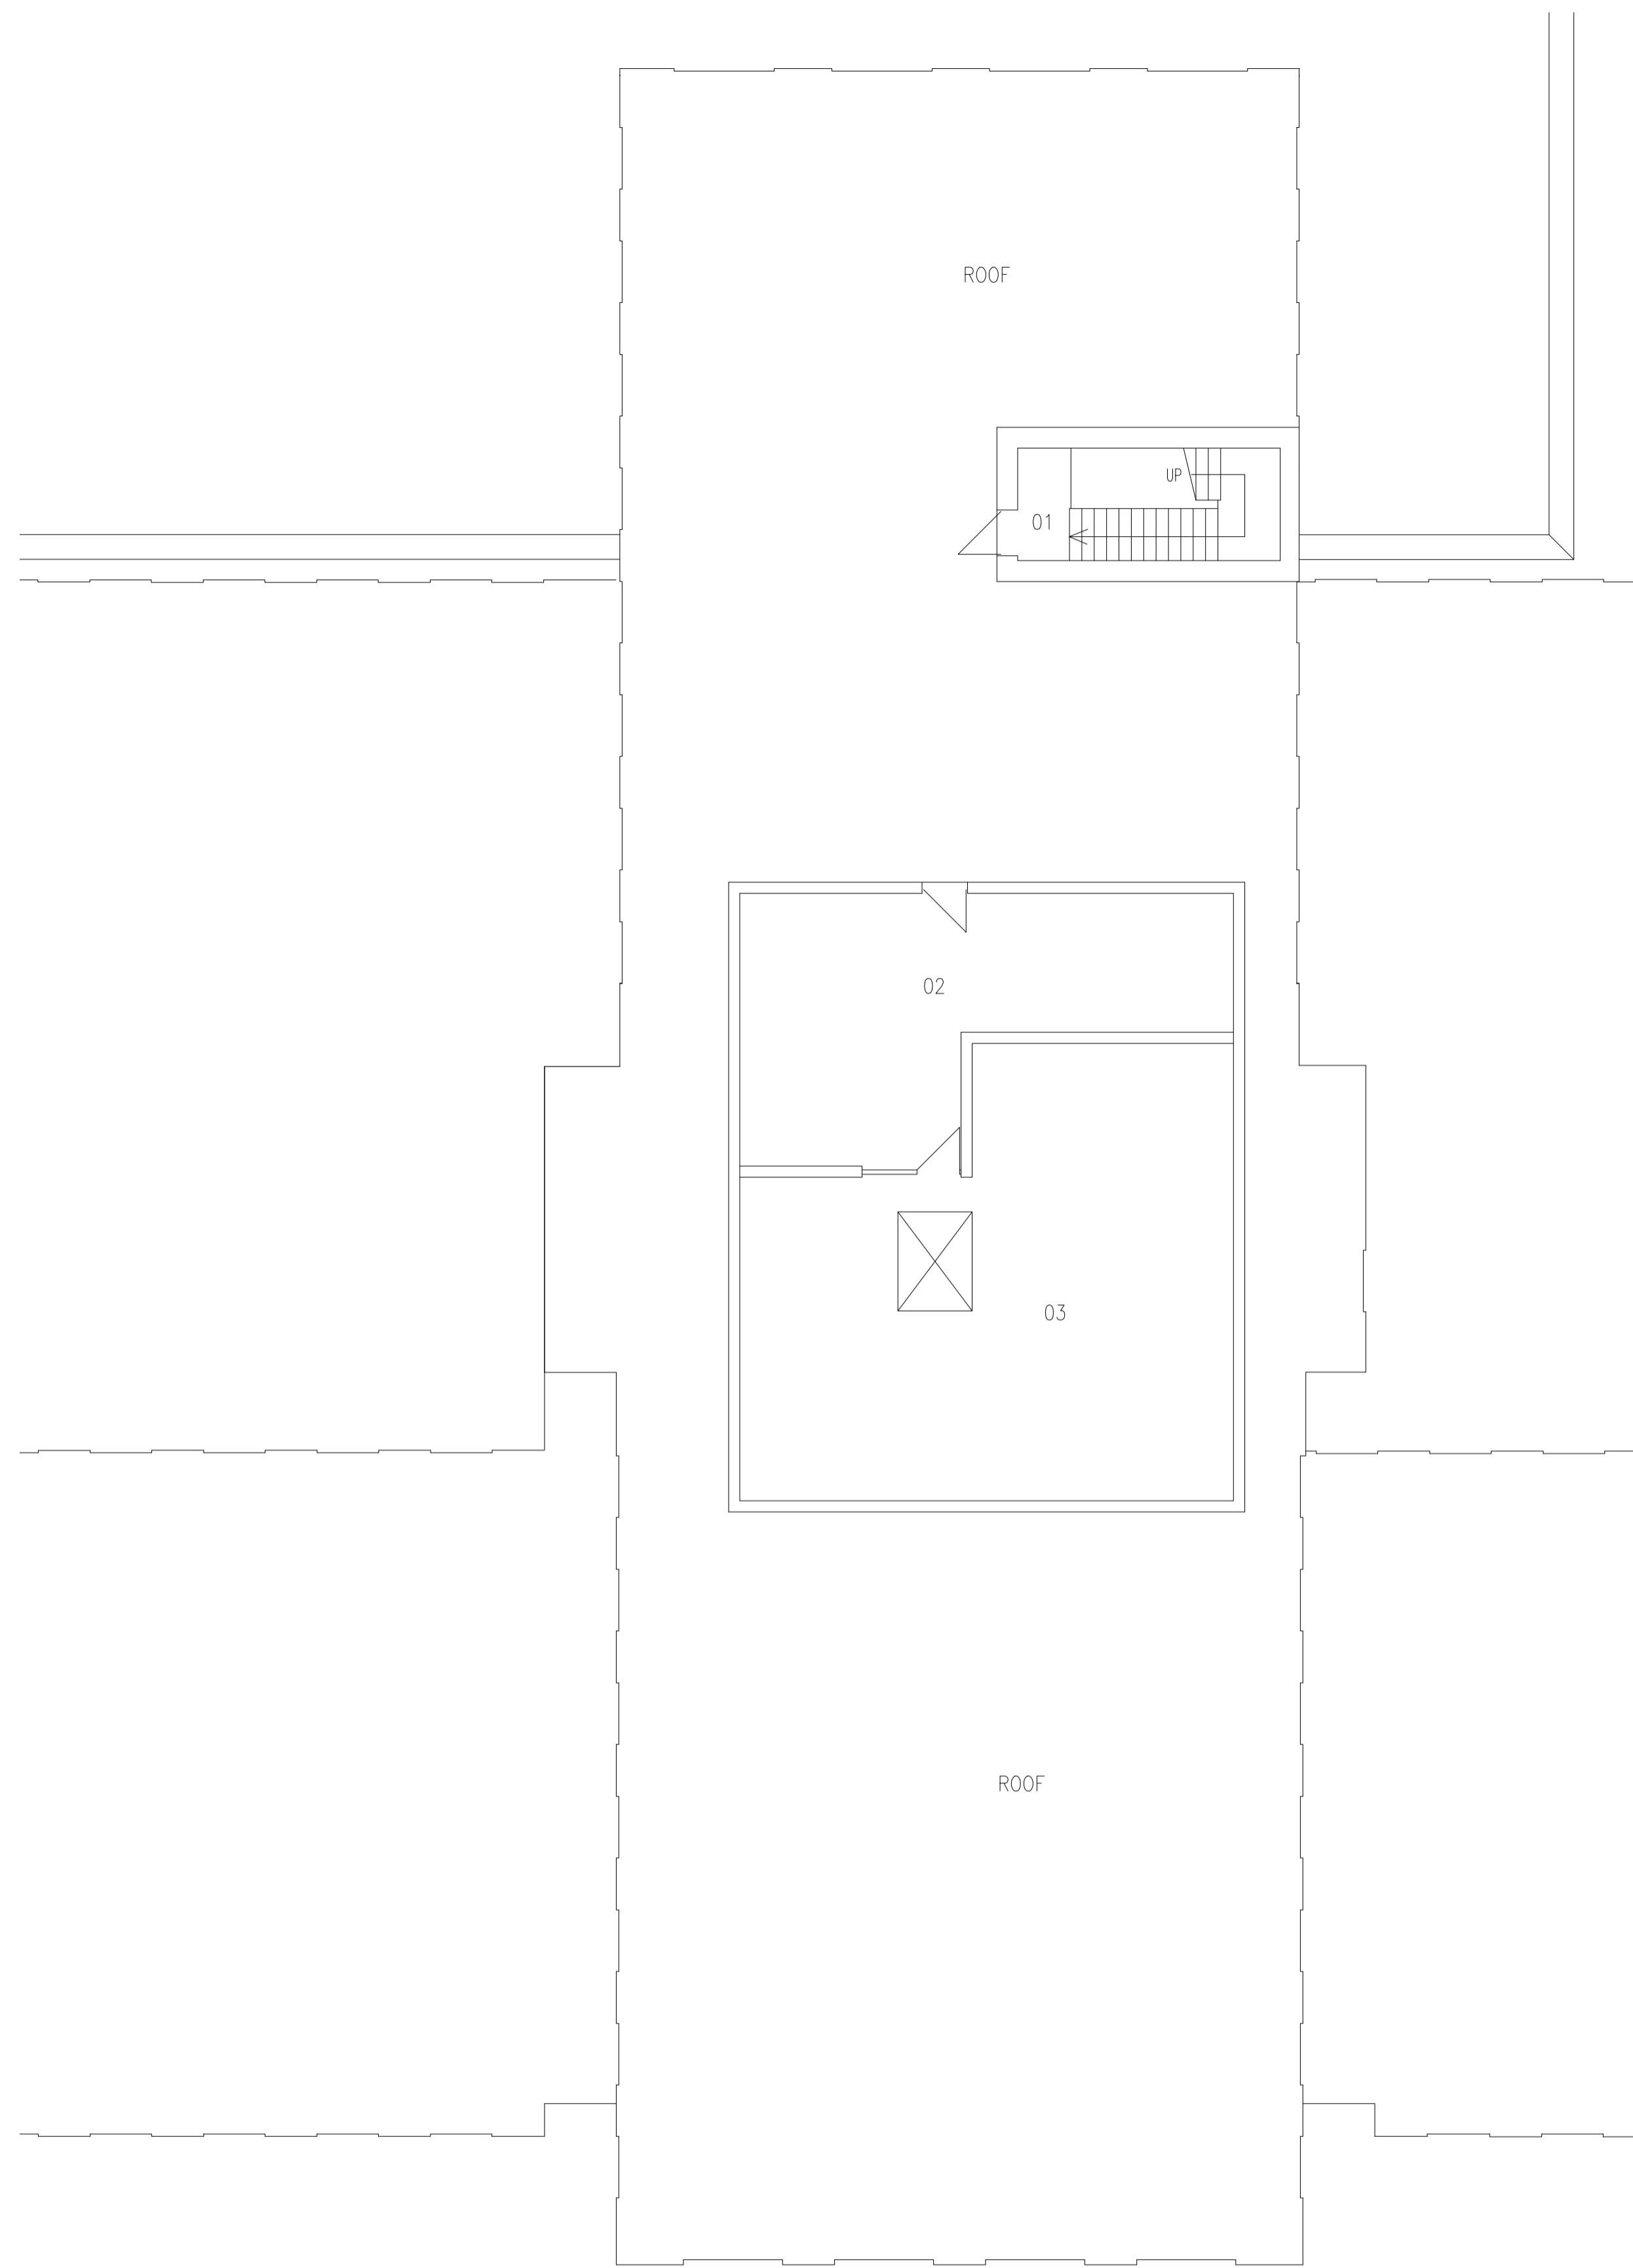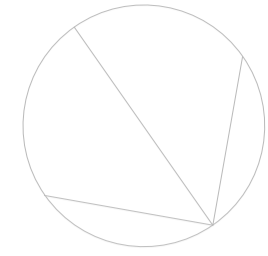

ROOF PLAN

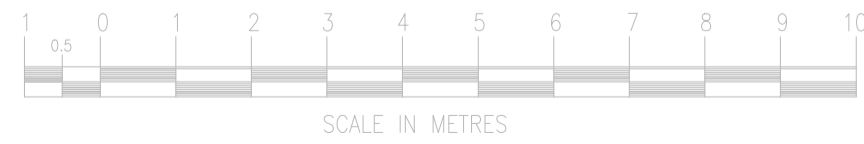

DO NOT SCALE - ORIGINAL SCALE = 1:100 at A1

© British Telecommunications plc 19 94

		///	
		///	
		///	
		///	
BUILDING MASTER PLAN AMENDMENTS	INTL	DATE	ISS

DRN	MJB
CKD	J.R.
APPD	DCS
DATE	03/09/93

ISS	DATE	INTL	AMENDMENT	ISS	DATE	INTL	AMENDMENT	ISS	DATE	INTL	AMENDMENT	ISS	DATE	INTL	AMENDMENT

B 23/03/94 MS REDRAWN & REVISED TO OMS SPEC.
 A 02/09/93 MB REDRAWN WITH GIFA/CCL INFO. ADDED
 ISS DATE INTL AMENDMENT



Building Services
 London & Home Counties

BRIGHTON

SKYLINE
 ROOF PLAN
 TELECOM HOUSE BRIGHTON

QFDA00R00101